


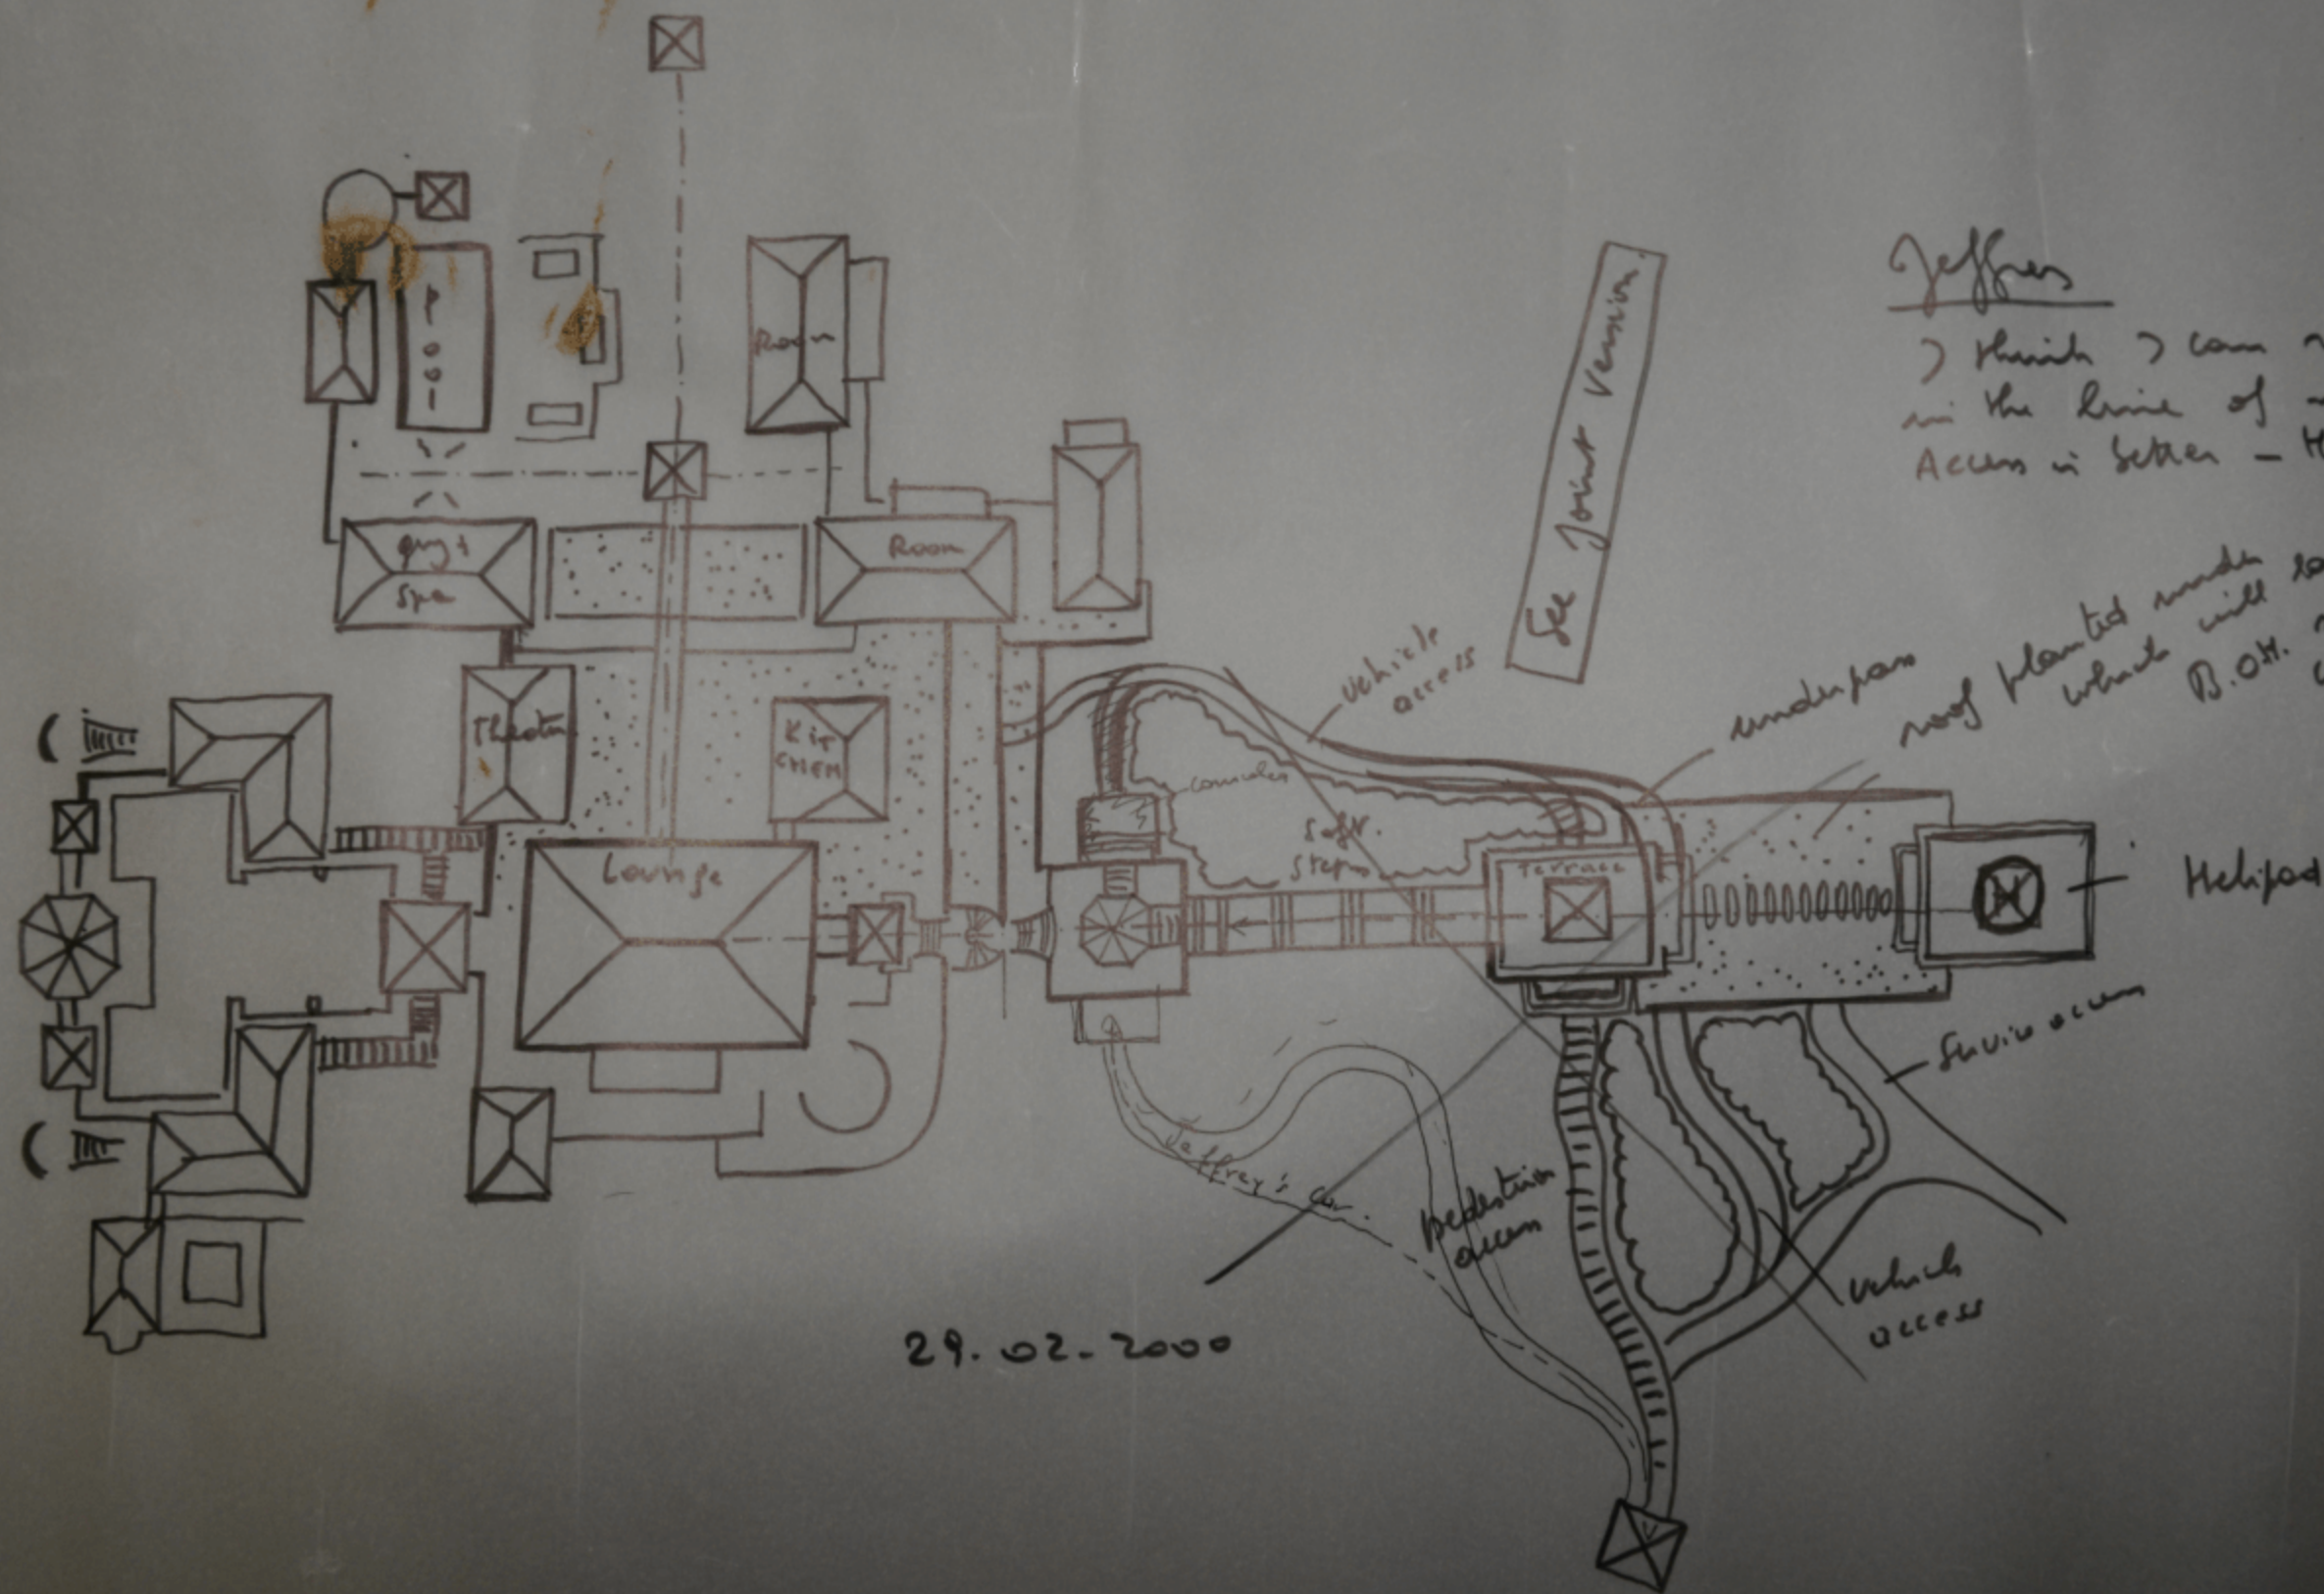

Jeffrey

I think I can rework something in the line of my sketch hereunder Access is better - House more compact

underpass roof planted under long the which will B.O.H. confirmed.

